

38'-6"

11'-6 1/2"

9'-0 1/2"

3'-1"

14'-10"


43 1/2

60

65

48

69

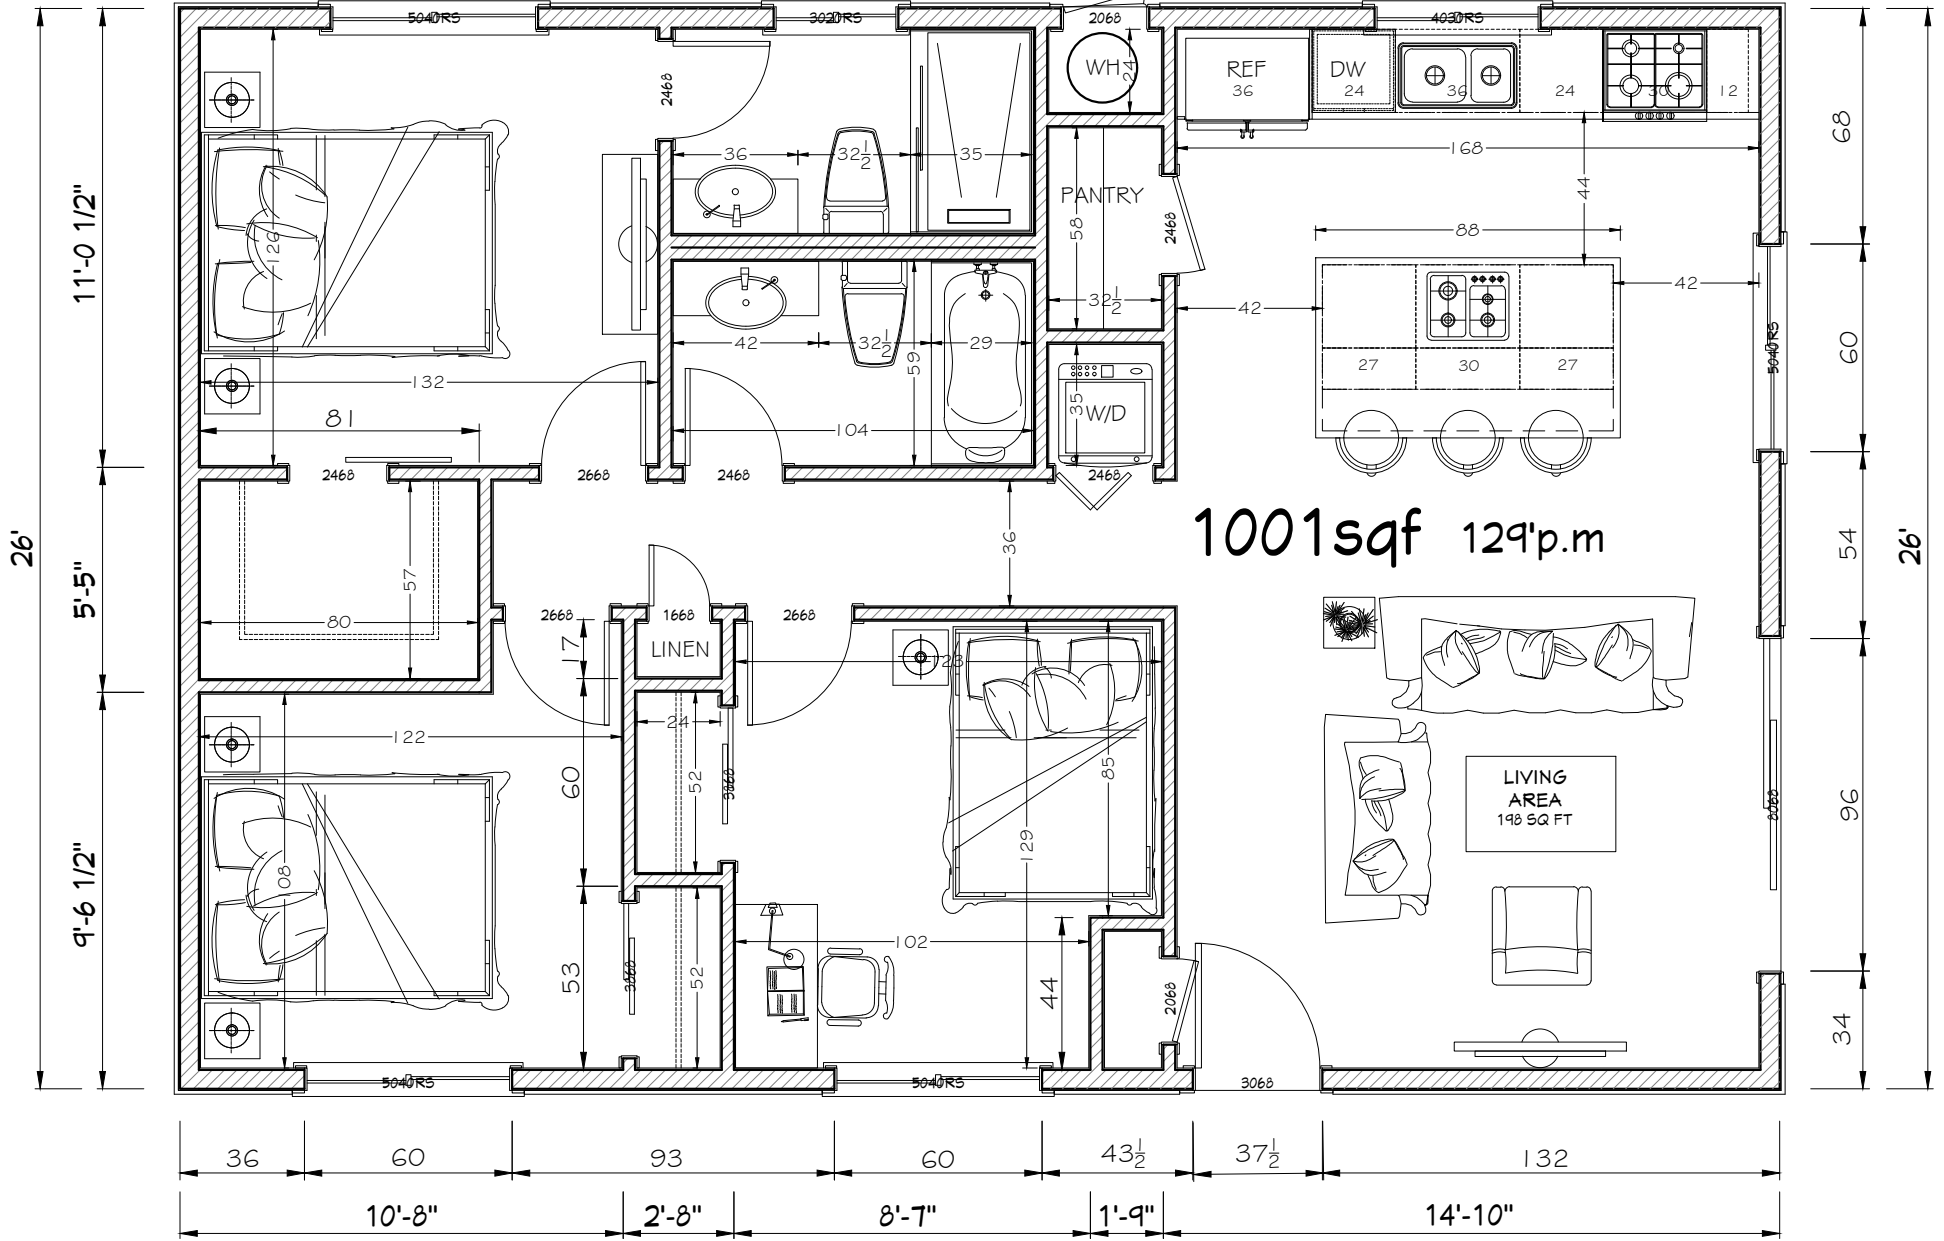

1001sqf 129'p.m

LIVING AREA
198 SQ FT

38'6"x26'

36

60

93

60

43 1/2

37 1/2

132

10'-8"

2'-8"

8'-7"

1'-9"

14'-10"

11'-0 1/2"

26'

5'-5"

9'-6 1/2"

68

60

54

96

34

26'